
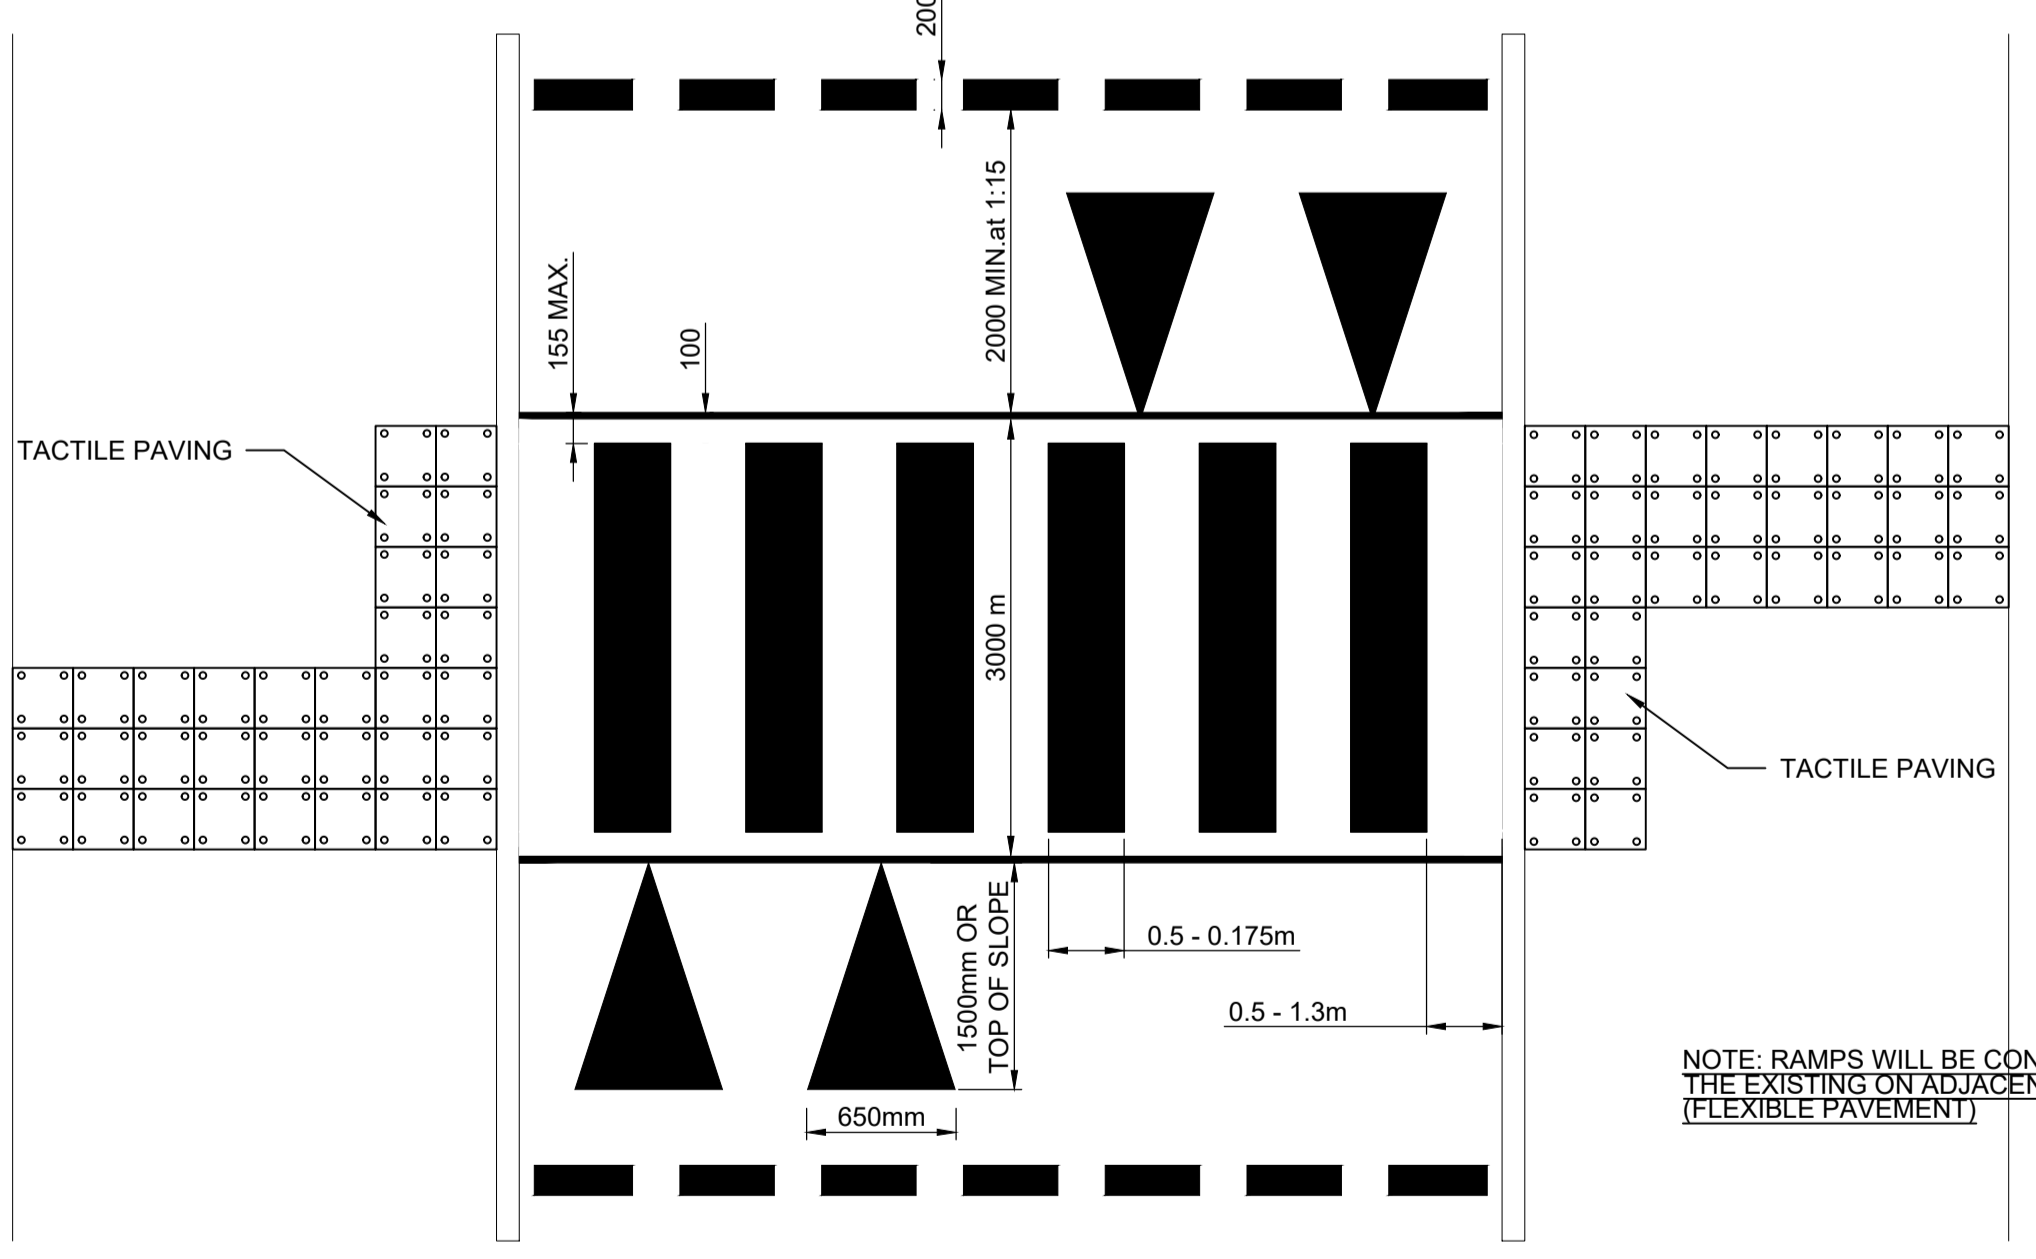
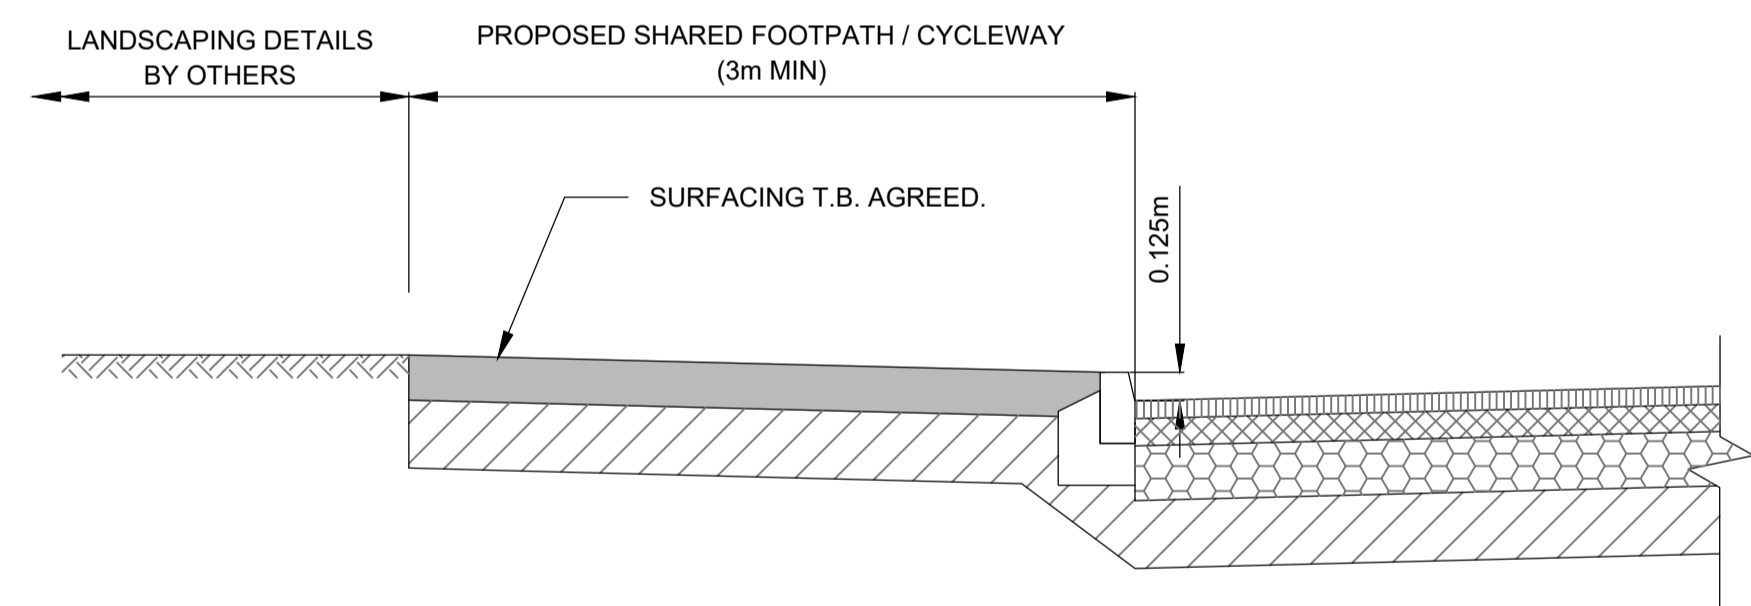
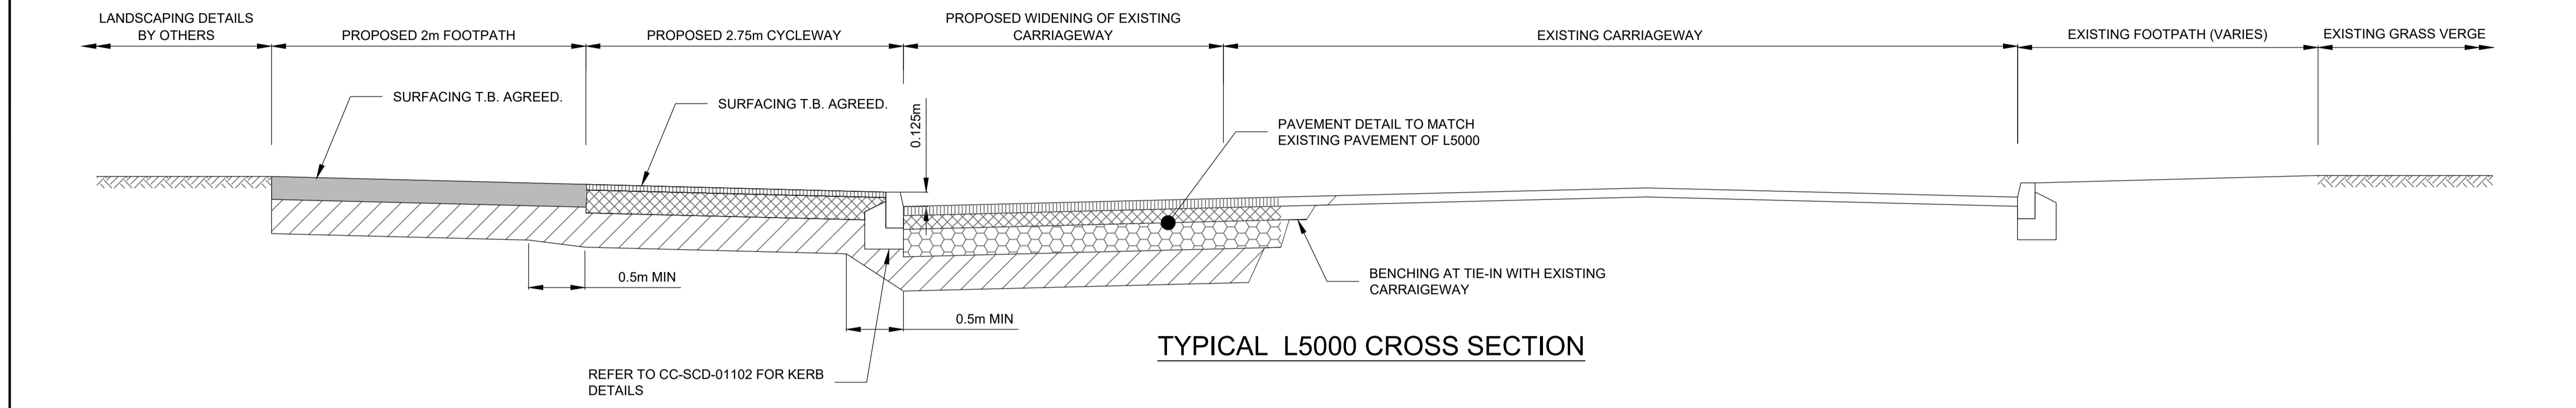


A1

DO NOT SCALE

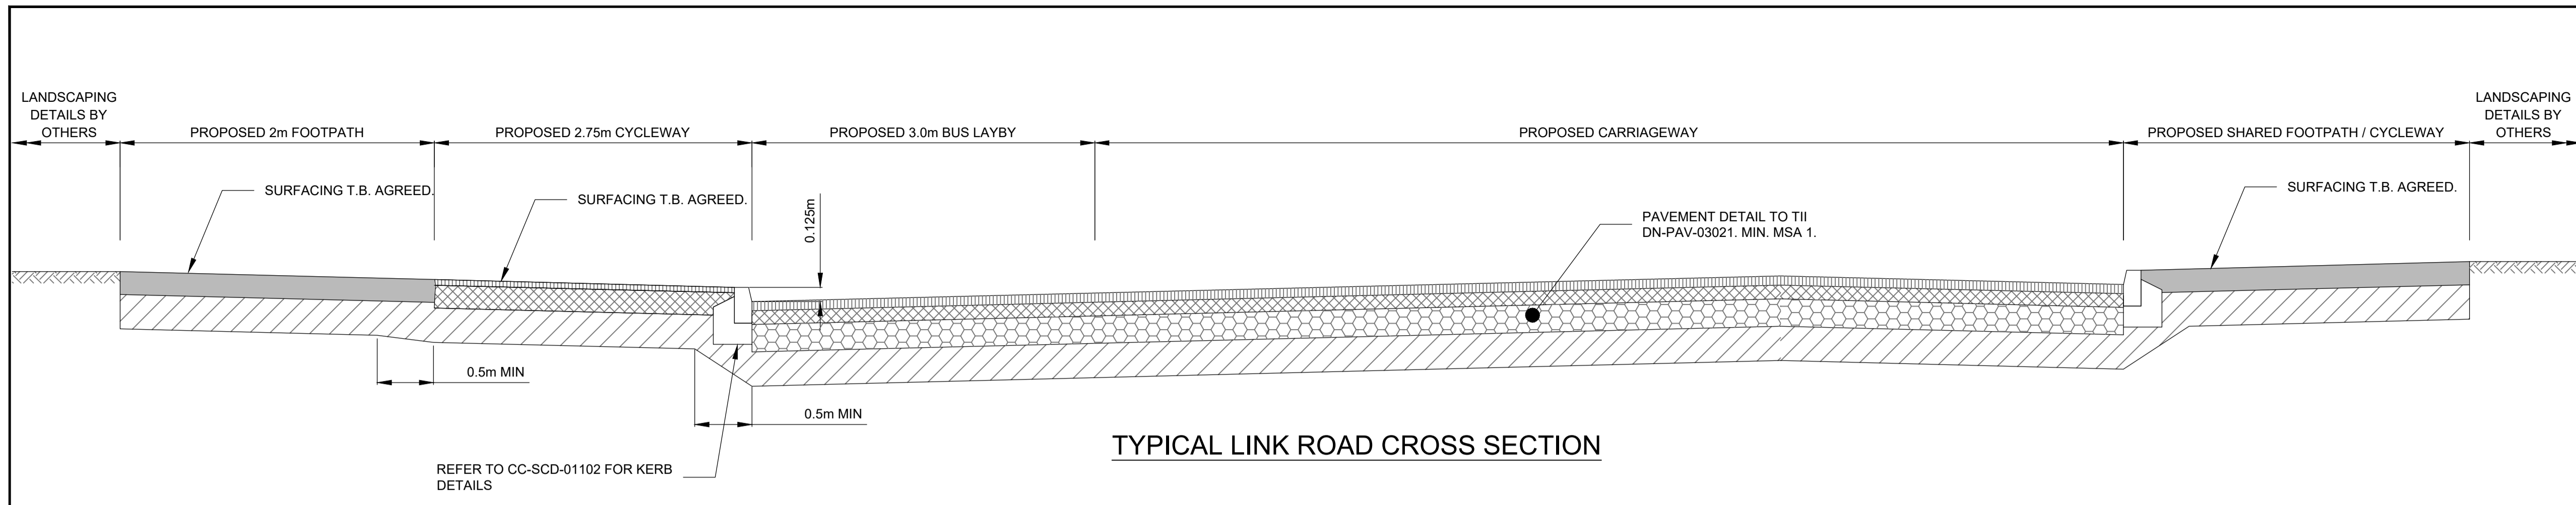

- GENERAL NOTES**
1. ALL DIMENSIONS ARE IN METRES UNLESS NOTED OTHERWISE
 2. ONLY WRITTEN DIMENSIONS SHALL BE USED. NO DIMENSIONS SHALL BE SCALED FROM THE DRAWINGS
 3. ALL LEVELS ARE IN METRES AND ARE TO MALIN HEAD DATUM
 4. ALL COORDINATES ARE IN METRES AND ARE TO IRISH TRANSVERSE MERCATOR
 5. DRAWINGS ARE TO BE READ IN CONJUNCTION WITH THE SPECIFICATION
 6. POSITIONS OF EXISTING UTILITIES ARE BASED ON RECORDS FROM UTILITY COMPANIES WHERE AVAILABLE. THESE ARE SHOWN FOR BACKGROUND INFORMATION ONLY.
 7. ALWAYS REFER TO UTILITY RECORDS PACK AND VERIFY POSITIONS OF ASSETS ON SITE PRIOR TO COMMENCING ANY EXCAVATIONS.

- LEGEND**
- 100mm CONCRETE FOOTWAY TO CL.1106
 - PMSMA SURFACE COURSE TO CL.942
 - ASPHALT CONCRETE BINDER COURSE TO CL.906
 - ASPHALT CONCRETE BASE COURSE TO CL.906
 - 150mm SUB BASE TYPE B TO CL.804

© ORDNANCE SURVEY IRELAND LICENSE No. AR 0082517.
 ORDNANCE SURVEY IRELAND & GOVERNMENT OF IRELAND

File: 5168265_ATK_HT_SCD_001.dwg
 Date: Oct 30, 2019 - 12:22pm
 Plotted by: Akonkloiser

Rev	Description	By	Date	Chk'd	Auth
A	ISSUED FOR INFORMATION	YC	02.10.19	KG	KG
-	ISSUED FOR INFORMATION	RG	14.05.19	AN	KG

ATKINS
 Member of the SNC-Lavalin Group

Atkins House, 150-155 Airside Business Park, Swords, Co. Dublin
 Tel (+353) 01 810 8000 Fax (+353) 01 810 8001

Unit 2B, 2200 Cork Airport Business Park, Cork
 Tel (+353) 021 429 0300 Fax (+353) 021 429 0360

2nd Floor Technology House Parkmore Technology Park, Galway
 Tel (+353) 091 786 0350 Fax (+353) 091 779 830

Client: **Glenveagh Living**

Project: **KNOCKNACARRA DISTRICT CENTRE**

Purpose: **STAGE 3 SUBMISSION**

Title: **TYPICAL CROSS SECTIONS AND DETAILS**

Original Scale	Design/Drawn	Checked	Authorised
N.T.S.	DB	AN	KG
Date	Date	Date	Date
16.04.19	16.04.19	16.04.19	16.04.19

Status	Drawing Number	Rev
I	5168265 / ATK / SCD / 001	A