


100
10
0

A1

DO NOT SCALE

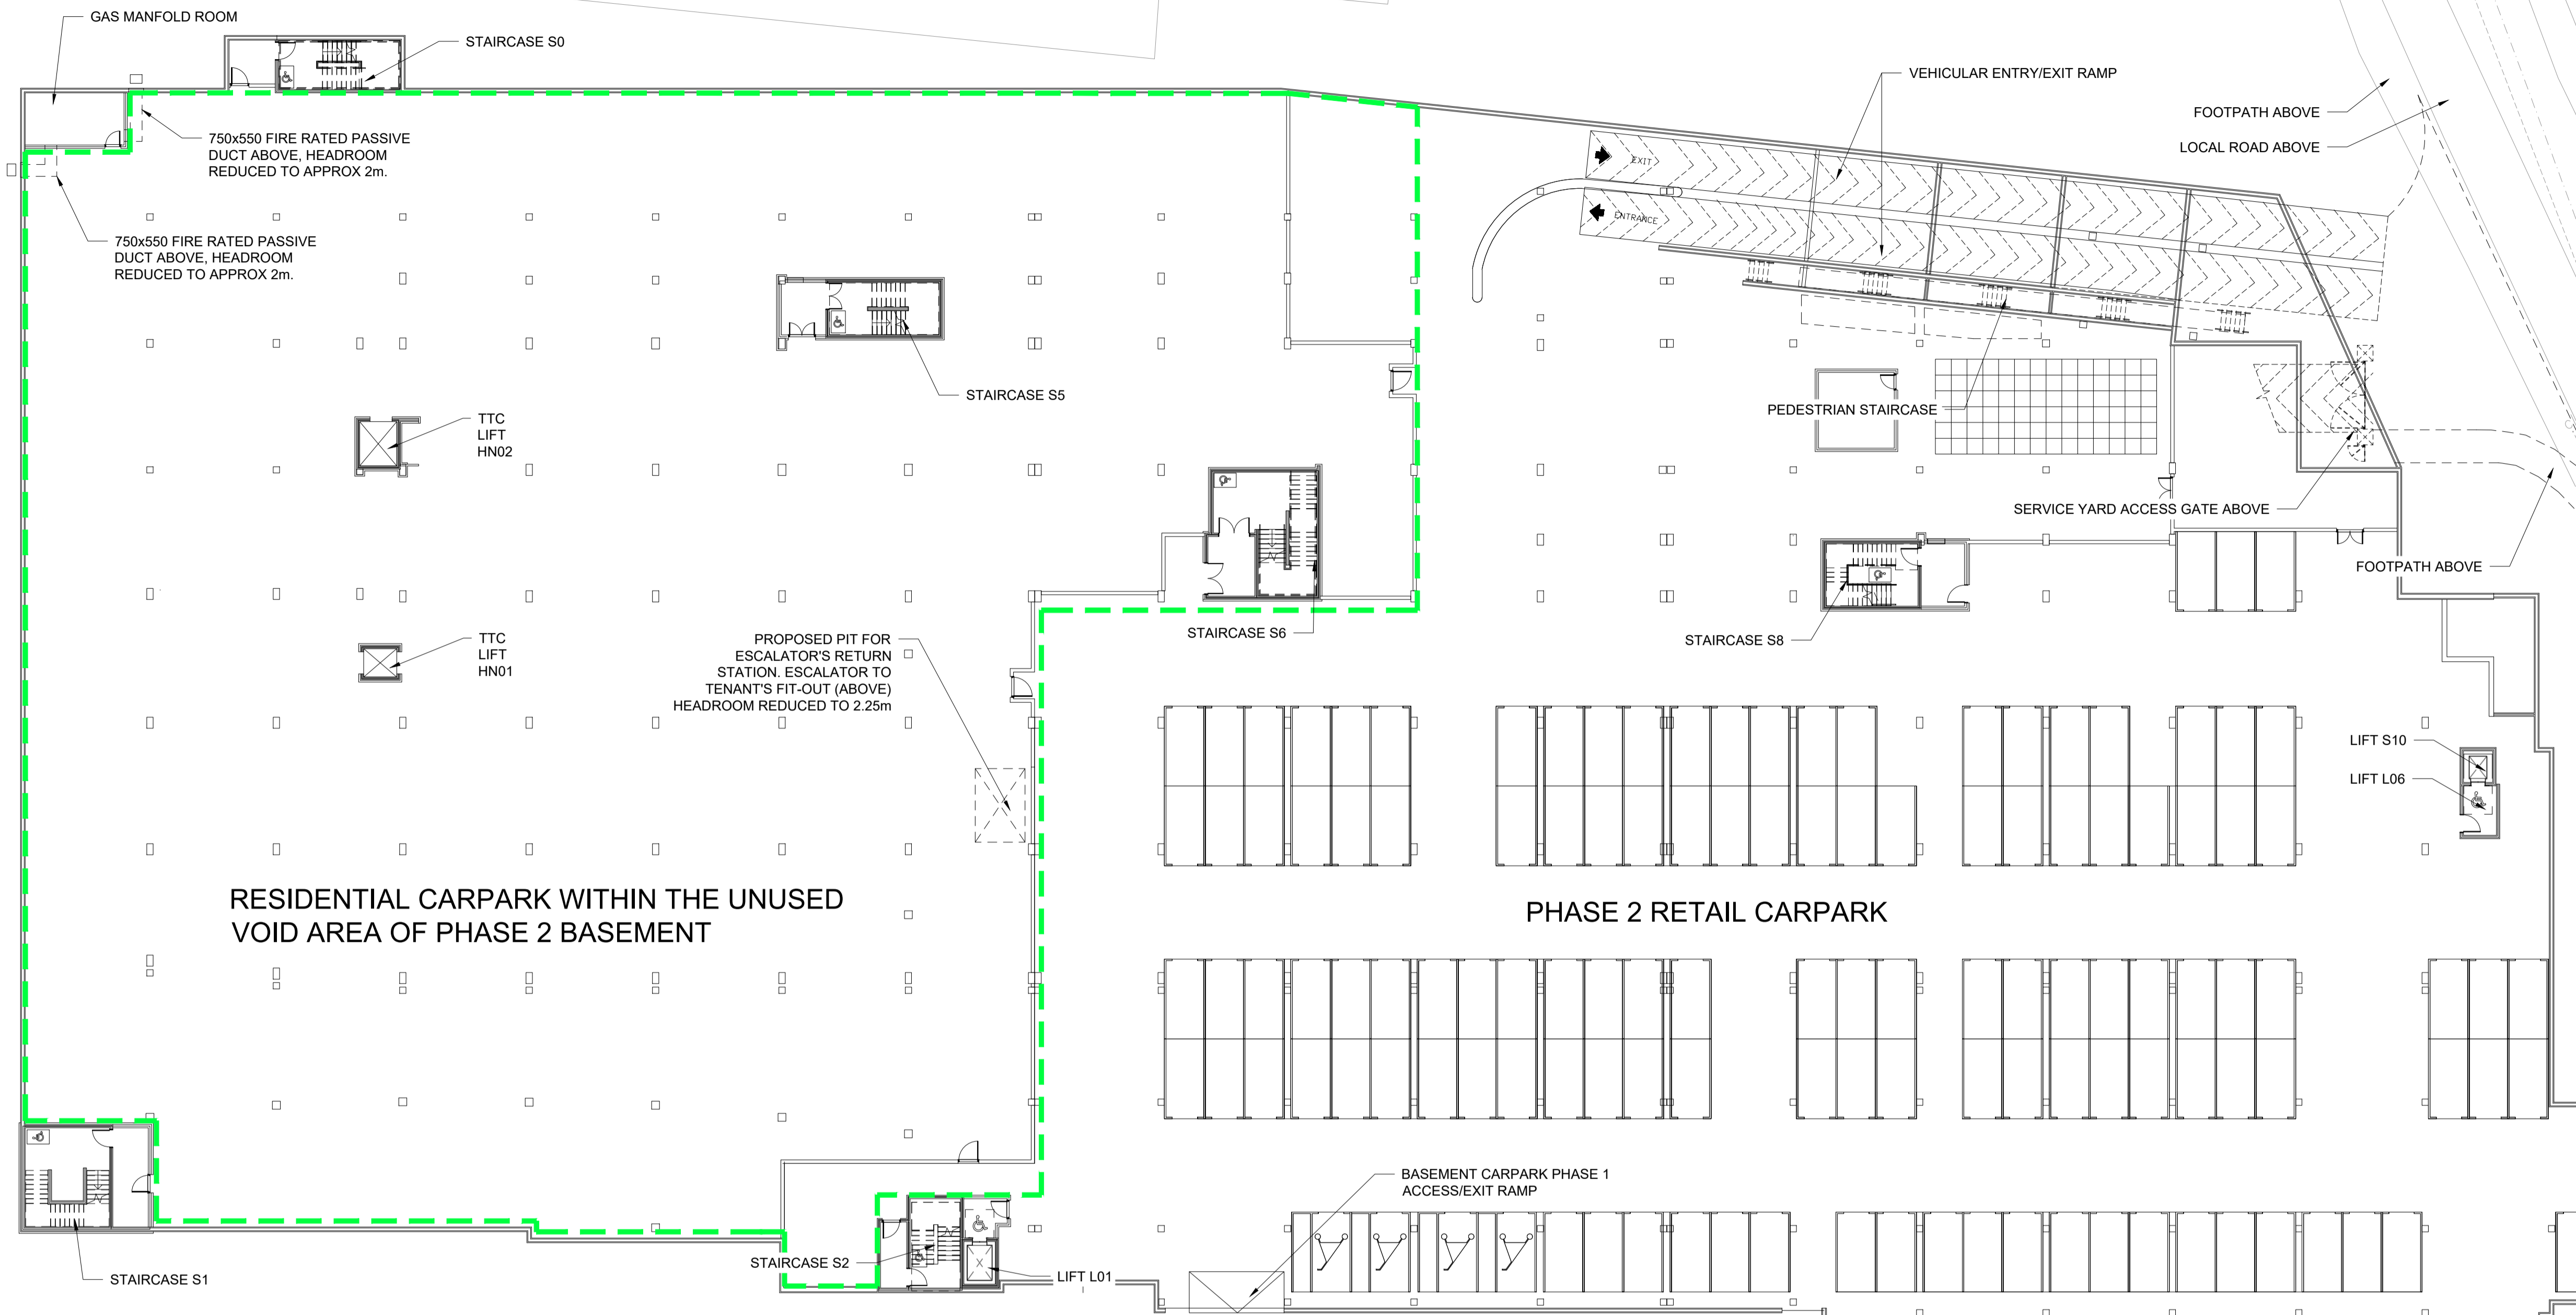

- GENERAL NOTES**
1. ALL DIMENSIONS ARE IN METRES UNLESS NOTED OTHERWISE
 2. ONLY WRITTEN DIMENSIONS SHALL BE USED. NO DIMENSIONS SHALL BE SCALED FROM THE DRAWINGS
 3. ALL LEVELS ARE IN METRES AND ARE TO MALIN HEAD DATUM
 4. ALL COORDINATES ARE IN METRES AND ARE TO IRISH TRANSVERSE MERCATOR
 5. DRAWINGS ARE TO BE READ IN CONJUNCTION WITH THE SPECIFICATION
 6. POSITIONS OF EXISTING UTILITIES ARE BASED ON RECORDS FROM UTILITY COMPANIES WHERE AVAILABLE. THESE ARE SHOWN FOR BACKGROUND INFORMATION ONLY.
 7. ALWAYS REFER TO UTILITY RECORDS PACK AND VERIFY POSITIONS OF ASSETS ON SITE PRIOR TO COMMENCING ANY EXCAVATIONS.

LEGEND:

--- EXTENTS OF AREA REQUIRED FOR RESIDENTIAL CARPARK WITHIN THE UNUSED VOID AREA OF PHASE 2 BASEMENT

File: 5168265_ATK_HT_0106.dwg
Date: Nov 14, 2019 - 1:31pm
Plotted by: KConvey

© ORDNANCE SURVEY IRELAND LICENSE No. AR 0082517.
ORDNANCE SURVEY IRELAND & GOVERNMENT OF IRELAND

Rev	Description	By	Date	Chk'd	Auth
A	ISSUED FOR INFORMATION	YC	02.10.19	AN	KG
-	ISSUED FOR INFORMATION	RG	14.05.19	AN	KG

ATKINS
Member of the SNC-Lavalin Group

Atkins House, 150-155 Airside Business Park, Swords, Co. Dublin
Tel (+353) 01 810 8000 Fax (+353) 01 810 8001

Unit 2B, 2200 Cork Airport Business Park, Cork
Tel (+353) 021 429 0300 Fax (+353) 021 429 0360

2nd Floor Technology House Parkmore Technology Park, Galway
Tel (+353) 091 786 0350 Fax (+353) 091 779 830

Client: **Glenveagh Living**

Project: **KNOCKNACARRA DISTRICT CENTRE**

Purpose: STAGE 3 SUBMISSION			
Title: BASEMENT CARPARK GENERAL ARRANGEMENT			
Original Scale: 1:250 at A1 1:500 at A3	Design/Drawn: KH Date: 09.04.19	Checked: KG Date: 09.04.19	Authorised: KG Date: 09.04.19
Status: I	Drawing Number: 5168265 / ATK / HT / 0106	Rev: A	